
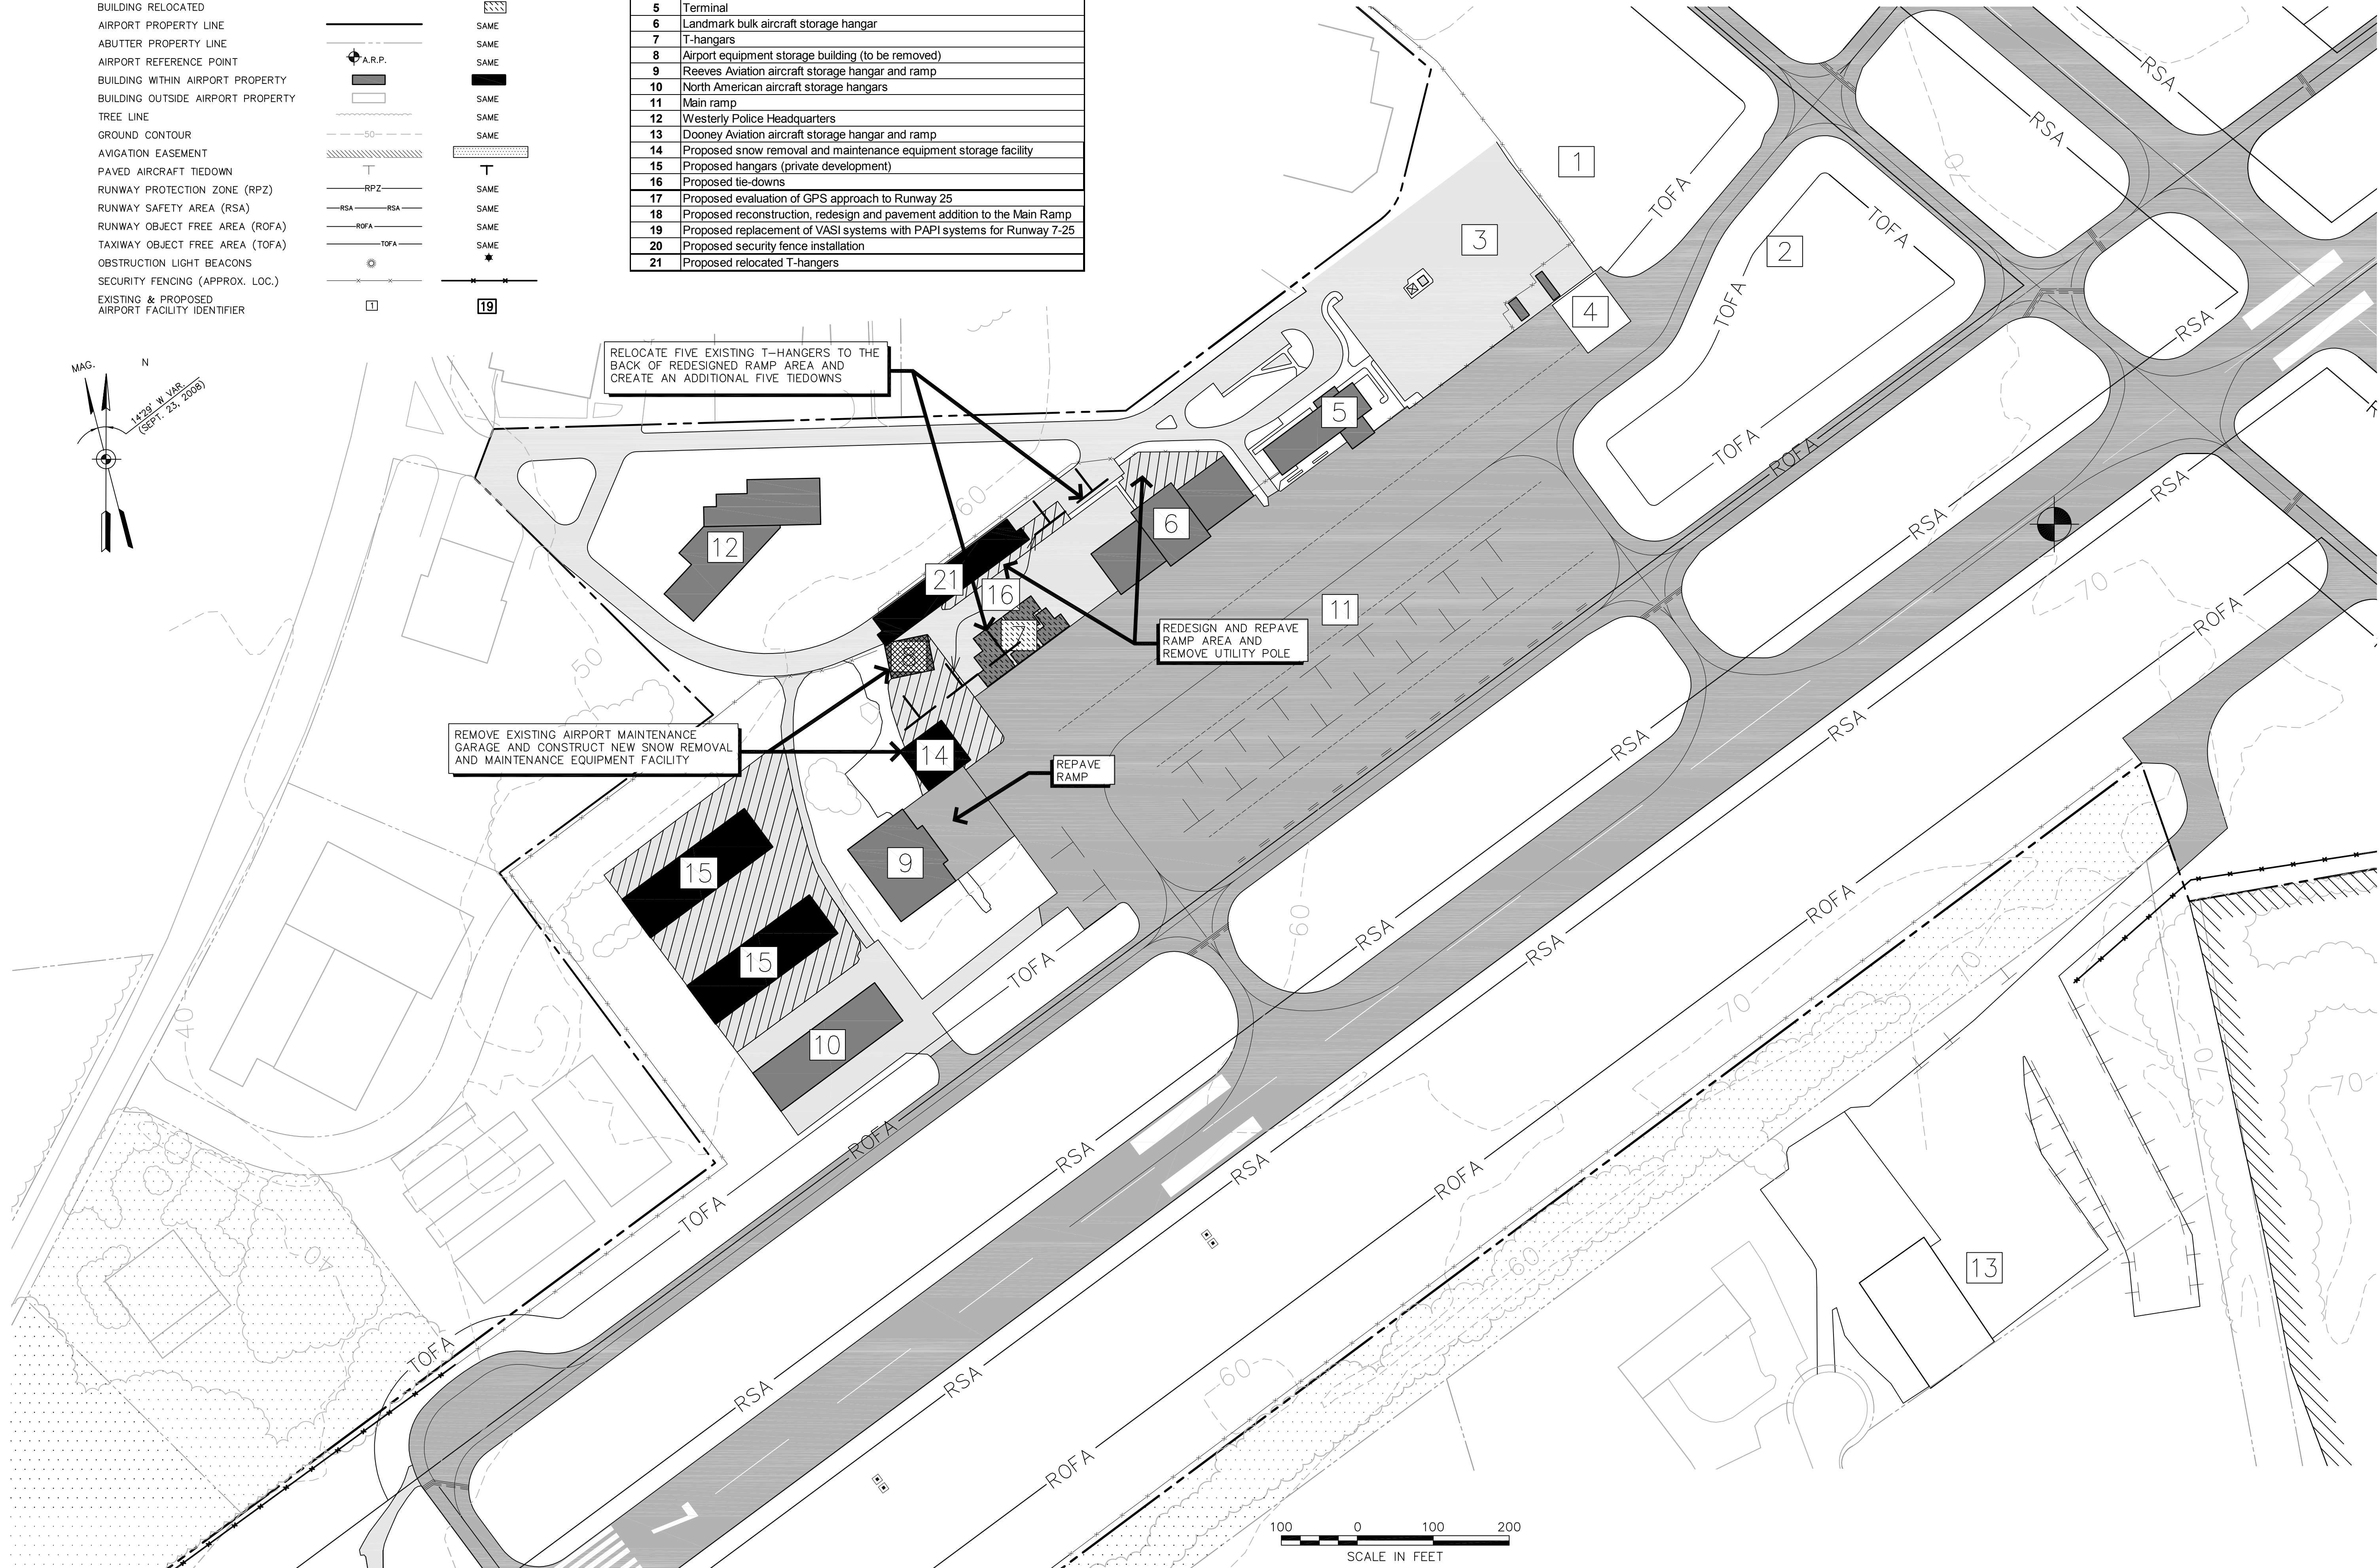


ITEM	EXISTING	PROPOSED
AIRFIELD PAVEMENT		
OTHER PAVEMENT		SAME
ABANDONED TAXIWAY		SAME
BUILDING REMOVED		
BUILDING RELOCATED		
AIRPORT PROPERTY LINE		SAME
ABUTTER PROPERTY LINE		SAME
AIRPORT REFERENCE POINT		SAME
BUILDING WITHIN AIRPORT PROPERTY		SAME
BUILDING OUTSIDE AIRPORT PROPERTY		SAME
TREE LINE		SAME
GROUND CONTOUR		SAME
AVIGATION EASEMENT		
PAVED AIRCRAFT TIEDOWN		
RUNWAY PROTECTION ZONE (RPZ)		SAME
RUNWAY SAFETY AREA (RSA)		SAME
RUNWAY OBJECT FREE AREA (ROFA)		SAME
TAXIWAY OBJECT FREE AREA (TOFA)		SAME
OBSTRUCTION LIGHT BEACONS		
SECURITY FENCING (APPROX. LOC.)		
EXISTING & PROPOSED AIRPORT FACILITY IDENTIFIER		

Existing & Proposed Airport Facilities	
No.	Description
1	Overflow automobile parking lot
2	ASOS
3	Main automobile parking lot
4	Fuel farm
5	Terminal
6	Landmark bulk aircraft storage hangar
7	T-hangers
8	Airport equipment storage building (to be removed)
9	Reeves Aviation aircraft storage hangar and ramp
10	North American aircraft storage hangars
11	Main ramp
12	Westerly Police Headquarters
13	Dooney Aviation aircraft storage hangar and ramp
14	Proposed snow removal and maintenance equipment storage facility
15	Proposed hangars (private development)
16	Proposed tie-downs
17	Proposed evaluation of GPS approach to Runway 25
18	Proposed reconstruction, redesign and pavement addition to the Main Ramp
19	Proposed replacement of VASI systems with PAPI systems for Runway 7-25
20	Proposed security fence installation
21	Proposed relocated T-hangers

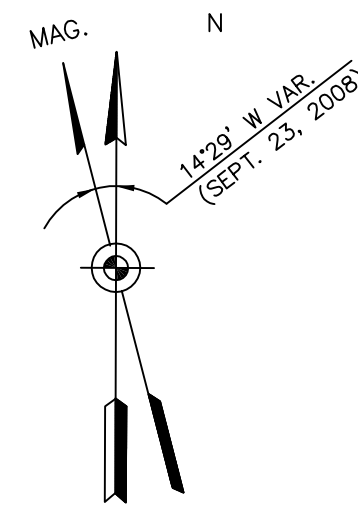

ENGINEER/ARCHITECT	
PROJECT NO.	72088.01
FILE NAME	72088-PR-ALP
DES. BY	BJS
DR. BY	WHH
CHKD. BY	BJS
DATE	APRIL 24, 2009
SCALE	AS SHOWN
Vanasse Hangen Brustlin, Inc. Transportation Land Development Environmental Services 101 Walnut Street, P.O. Box 9151 Waterbury, Massachusetts 02471 617.924.1770 • FAX 617.924.2286	
WESTERLY STATE AIRPORT WESTERLY, RHODE ISLAND TERMINAL AREA PLAN	
DRAWING NO.	4
SHEET 4 OF 7	